




FRONT ELEVATION

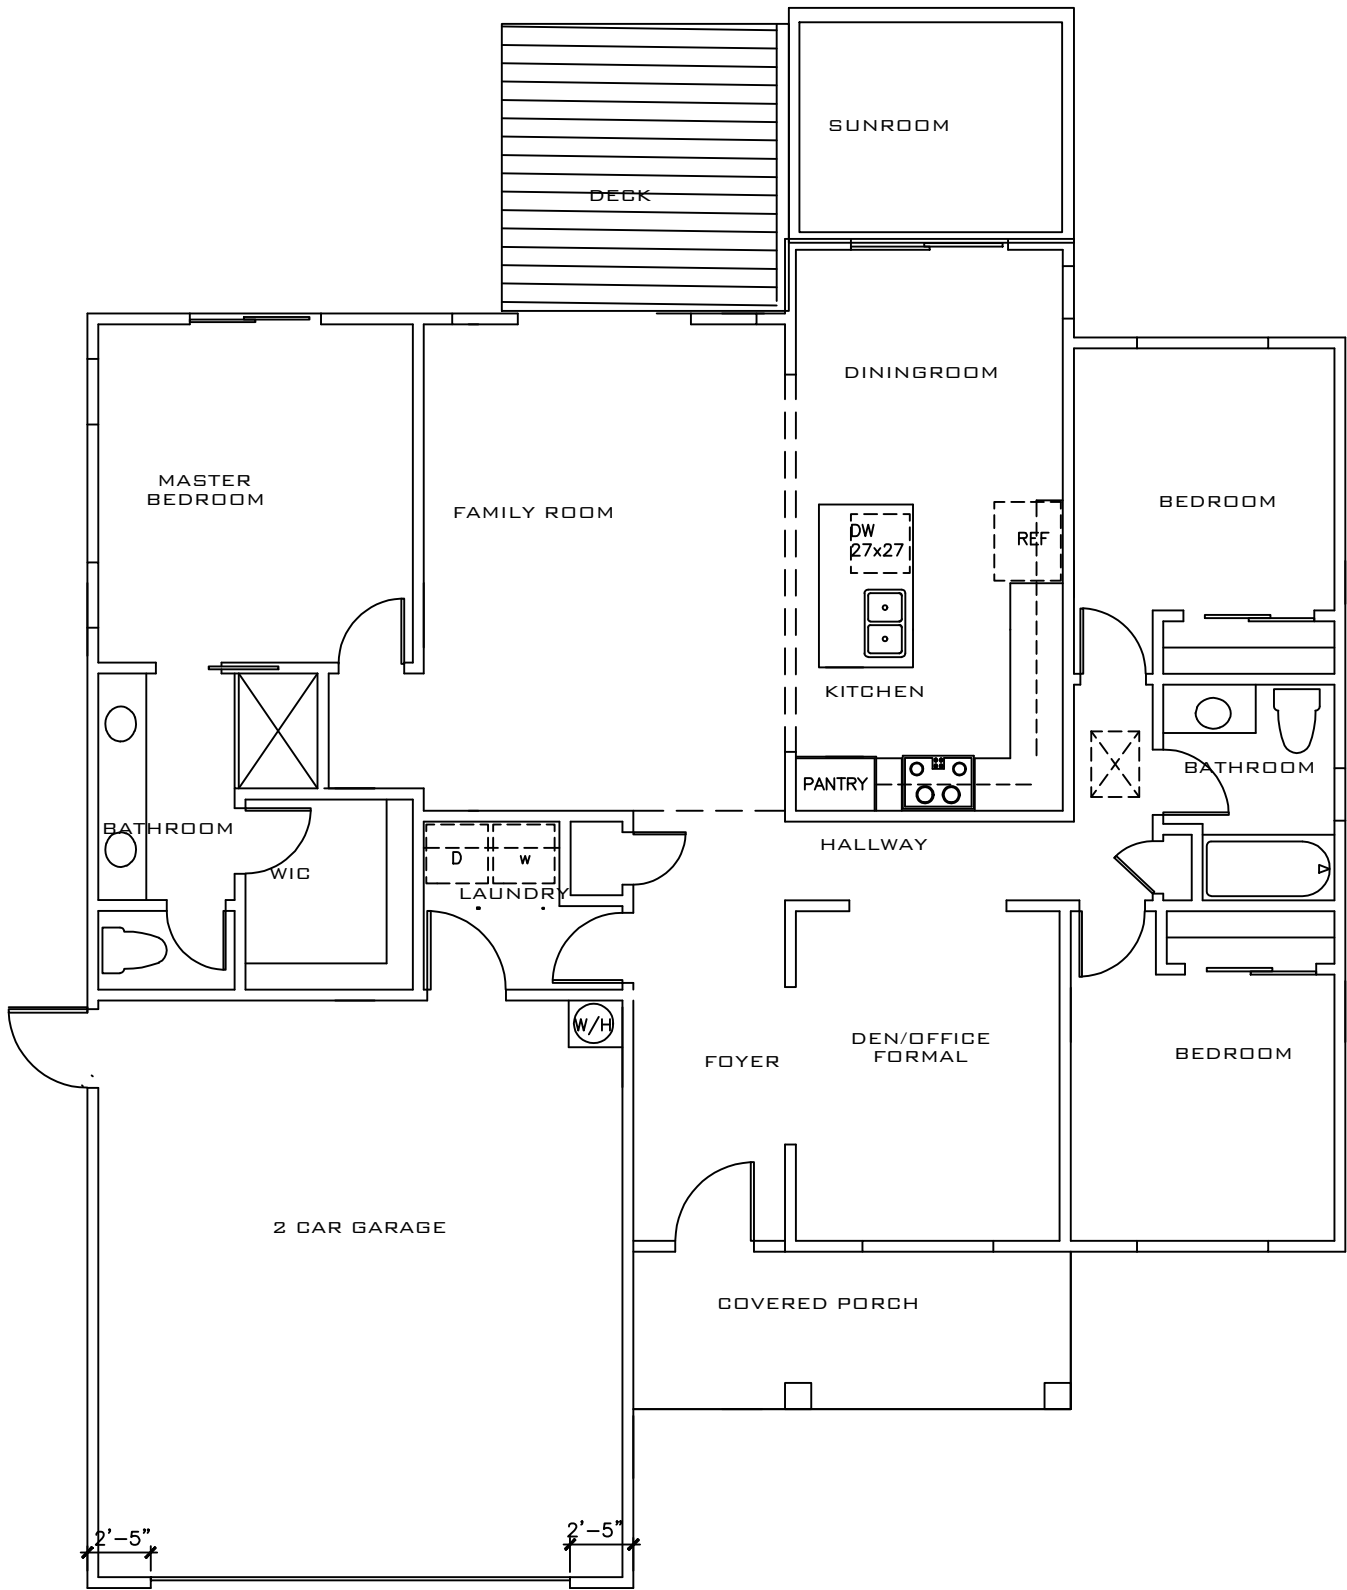

FLOOR PLAN

1 500 SF

